


36 Glanville Road, Oxford OX4 2DD

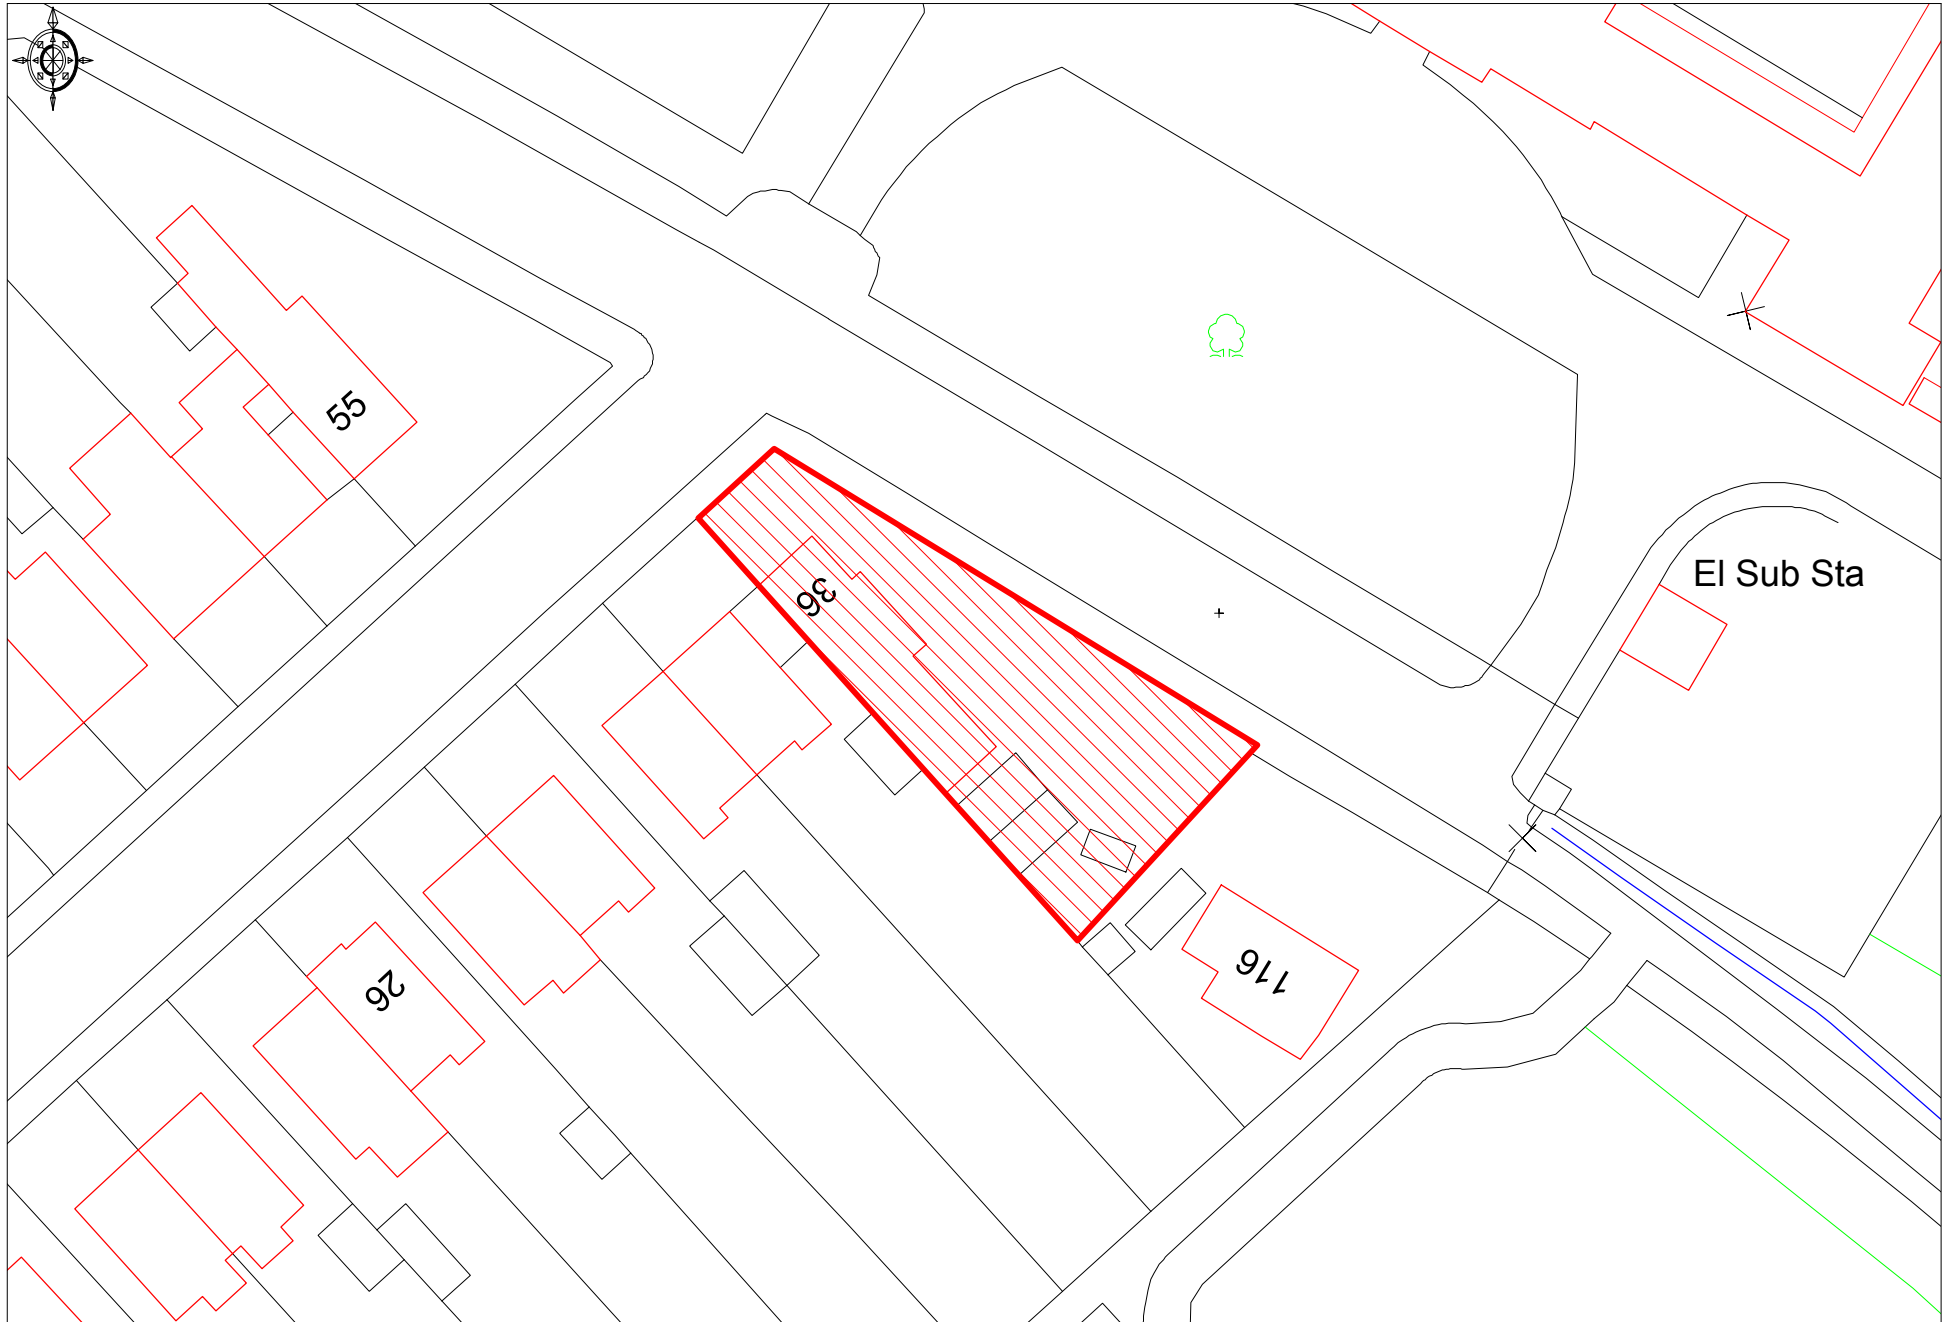

EI Sub Sta



© Crown Copyright 2008. All rights reserved. Licence number 100020449. Plotted Scale - 1:500

For identification purposes only